


THIS DRAWING AND ITS INHERENT CONCEPTS ARE THE SOLE PROPERTY OF DANIEL CONNELL PRODUCTIONS, LLC. THEREFORE, NEITHER IT, NOR ANY PORTION THEREOF, MAY BE DISCLOSED OR REPRODUCED IN ANY MANNER WITHOUT THE WRITTEN CONSENT OF SAID OWNER. POSSESSION OF THIS DRAWING DOES NOT CONSTITUTE OWNERSHIP. THIS ILLUSTRATION REPRESENTS VISUAL CONCEPTS AND CONSTRUCTION SUGGESTIONS ONLY. IT DOES NOT REPLACE THE KNOWLEDGE AND ADVICE OF A LICENSED STRUCTURAL AND/OR ELECTRICAL ENGINEER. THE DESIGNER IS QUALIFIED TO DETERMINE THE STRUCTURAL AND/OR ELECTRICAL APPROPRIATENESS OF THIS DESIGN AND WILL NOT ASSUME RESPONSIBILITY FOR IMPROPER ENGINEERING OR USE. ALL USERS MUST FIRST CONSULT THE MOST APPLICABLE LOCAL CODES AND REGULATIONS. THESE CONCEPTS ARE INTENDED FOR THIS PRODUCTION ONLY AND MAY NOT BE USED FOR ANY OTHER.


Black curtain

Floor fixtures
Elevated 2ft above stage level

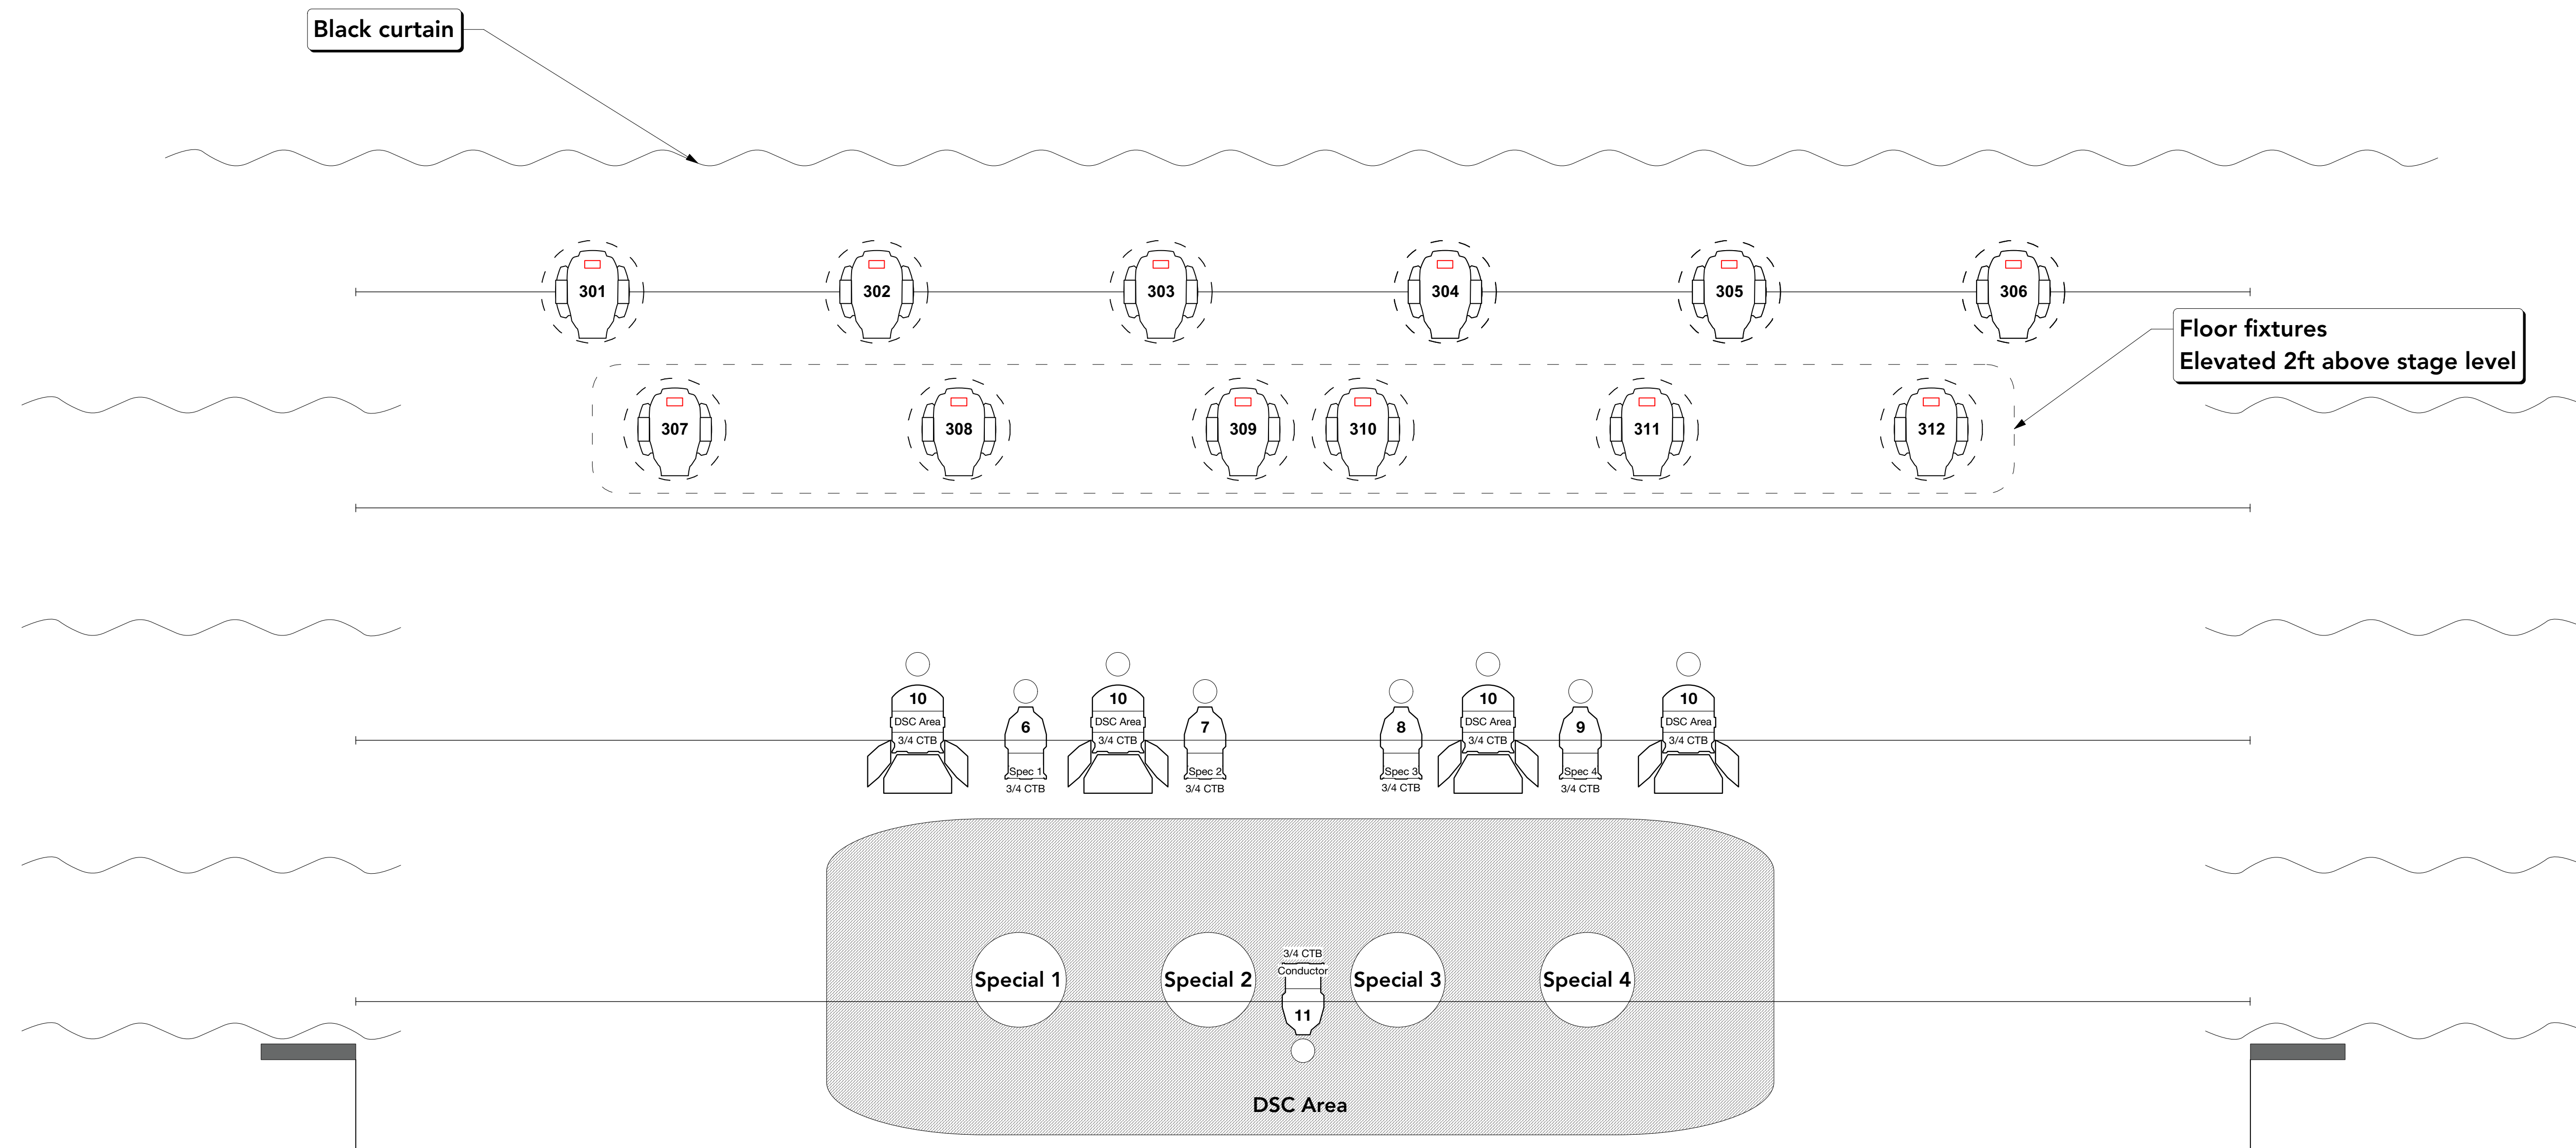


NOTES

- Conventional fixture locations and quantities shown as example only. Exact placement and fixture types to be determined during show advance.
- Please see lighting section of production rider for additional lighting information.
- Please see lighting section of production rider for list of acceptable moving lights.
- We understand that each venue is unique and will make all attempts to work with the strengths and weaknesses of your facility. Please make us aware at the earliest possible if any of the lighting specifics shown here, and in the production are not available, so that we can make the proper arrangements.

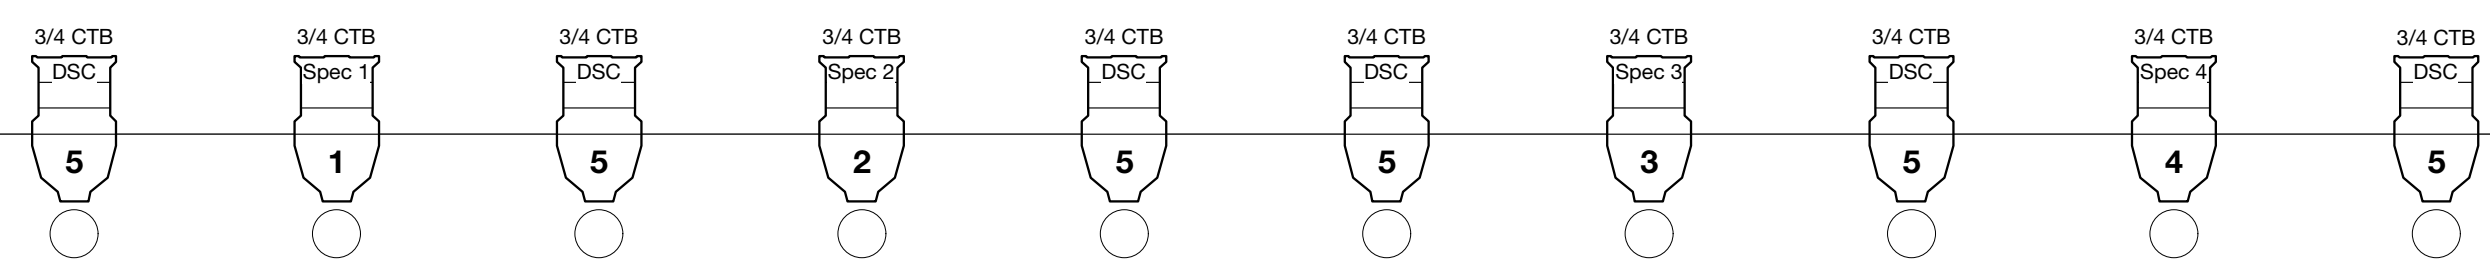

KEY

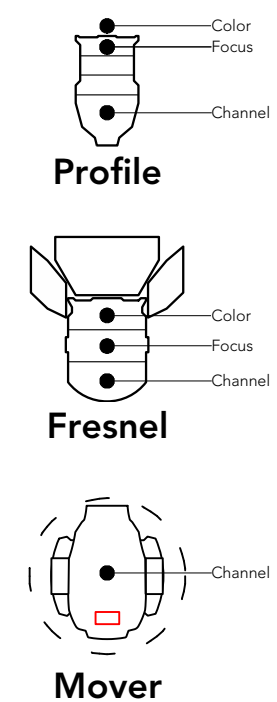

www.danielconnell.com

PAGE 1 of 1

SCALE: See insets Size: Arch D (24"x36")
DRAWN BY: DJC DATE: 4/9/18 12:35:50 PM
DESIGNER: Daniel J. Connell
PROGRAMMER:
LEAD TECH:

REVISION - 1.0